

**EXISTING LIBRARY ROOM WITH ITS
DIMENSIONS**



CLIENT: CWS-KASULU OFFICE

JOEL J. KAVYIGI

DRAWN BY: 0757 931 063

0626 778 563

PERSPECTIVES

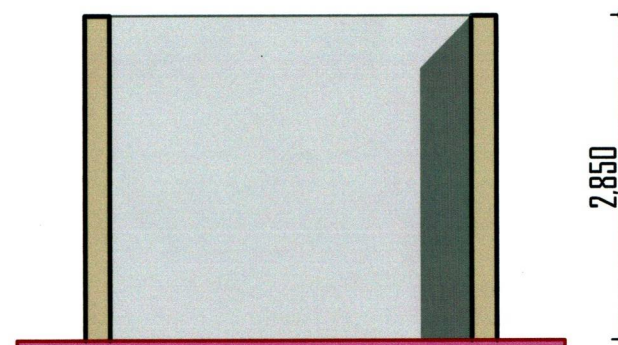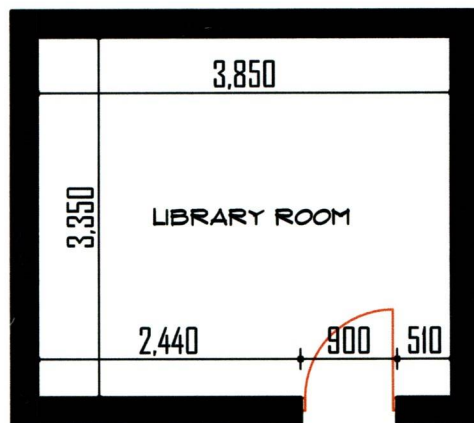

General Notes

NOTE

NOTE

- All dimensions are in millimetres(mm).
- All dimensions to be checked on the drawings and on drawings,any discrepancies to be reported to the Architect before any work put in hand.
- Only figured dimensions to be taken.
- All levels are to be checked on the site and on drawings,any discrepancies to be reported to the Architect before the work is put in hand.
- All levels shown are finish levels.
- All structural works to be checked by structural Engineer.
- Soil conditions to be approved by Soil Engineer.
- All works to be in accordance to BS- Standards.

GENERAL NOTES

No.	Revision/Issue	Date

Firm Name and Address:

Project Name:

EXISTING LIBRARY ROOM WITH ITS DIMENSIONS

client: **CWS-KASULI OFFICE**
P.O.BOX
KASULI-KIGOMA

Designed and Drawn by: **JOEL J. KAVYIG**

Drawn by: 0757 931 063

Title:	Floor Plan Addition
--------	------------------------

Scale: 1:50

Date:	June 2023
Page no.:	

Org. No. _____